
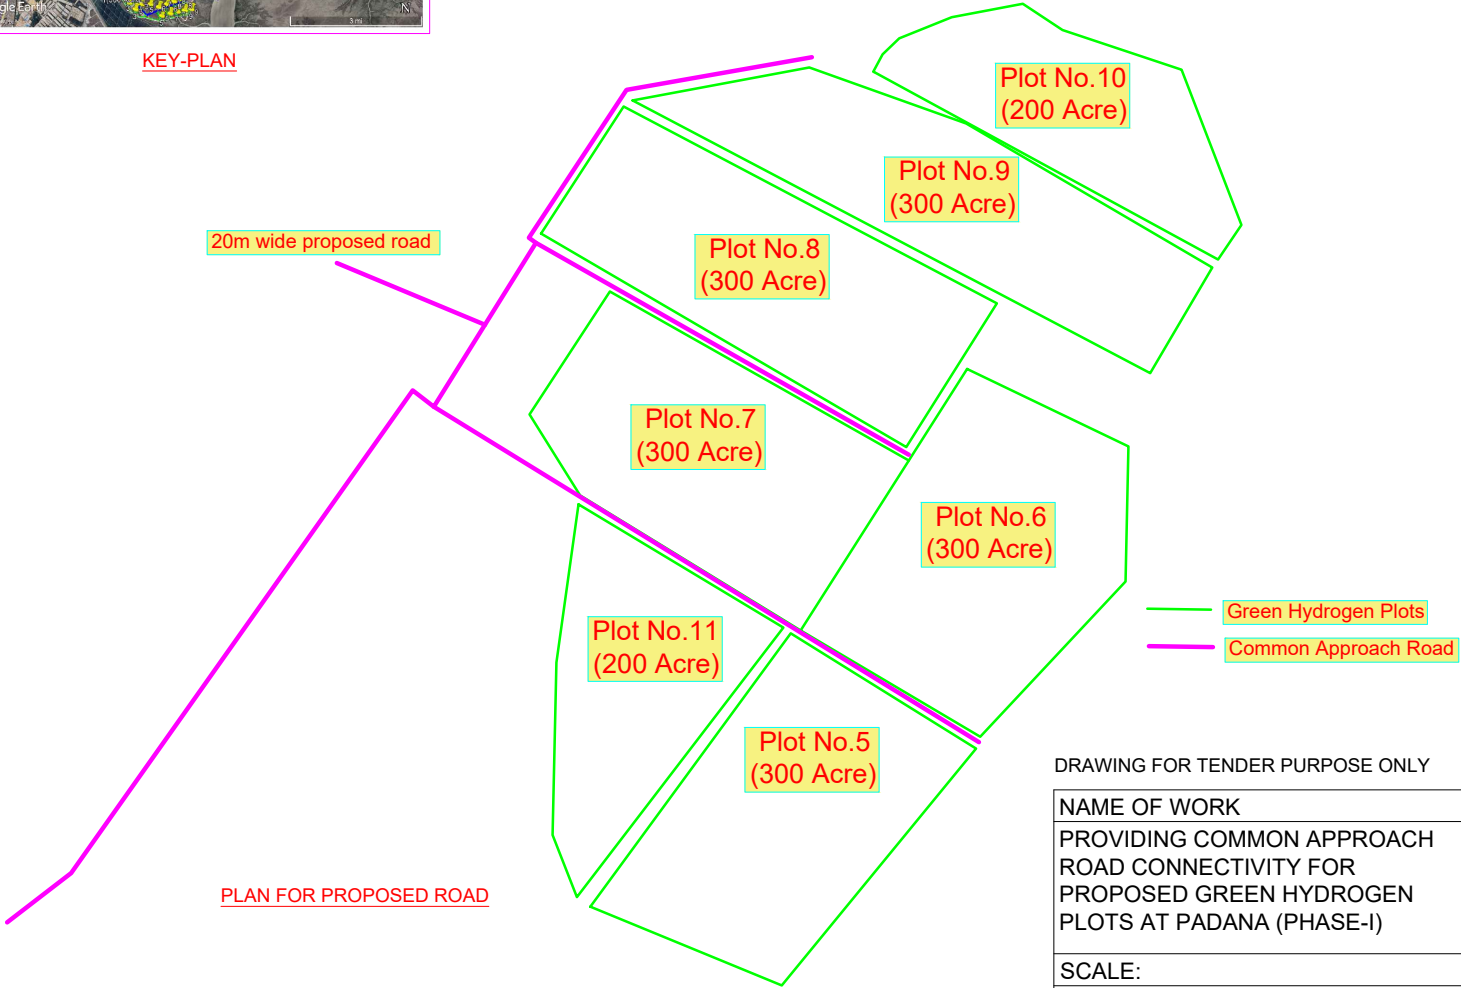
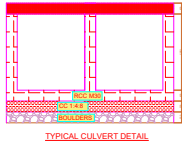


KEY-PLAN

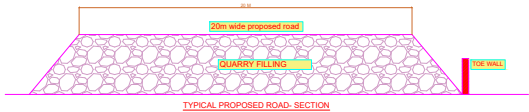

DRAWING FOR TENDER PURPOSE ONLY

NAME OF WORK
PROVIDING COMMON APPROACH
ROAD CONNECTIVITY FOR
PROPOSED GREEN HYDROGEN
PLOTS AT PADANA (PHASE-I)

SCALE:

DEENDAYAL PORT AUTHORITY

DRAWN BY:

JR. ENGINEER (GR-I)

XEN (C-I)