



LAY-OUT OF OVAL GROUND

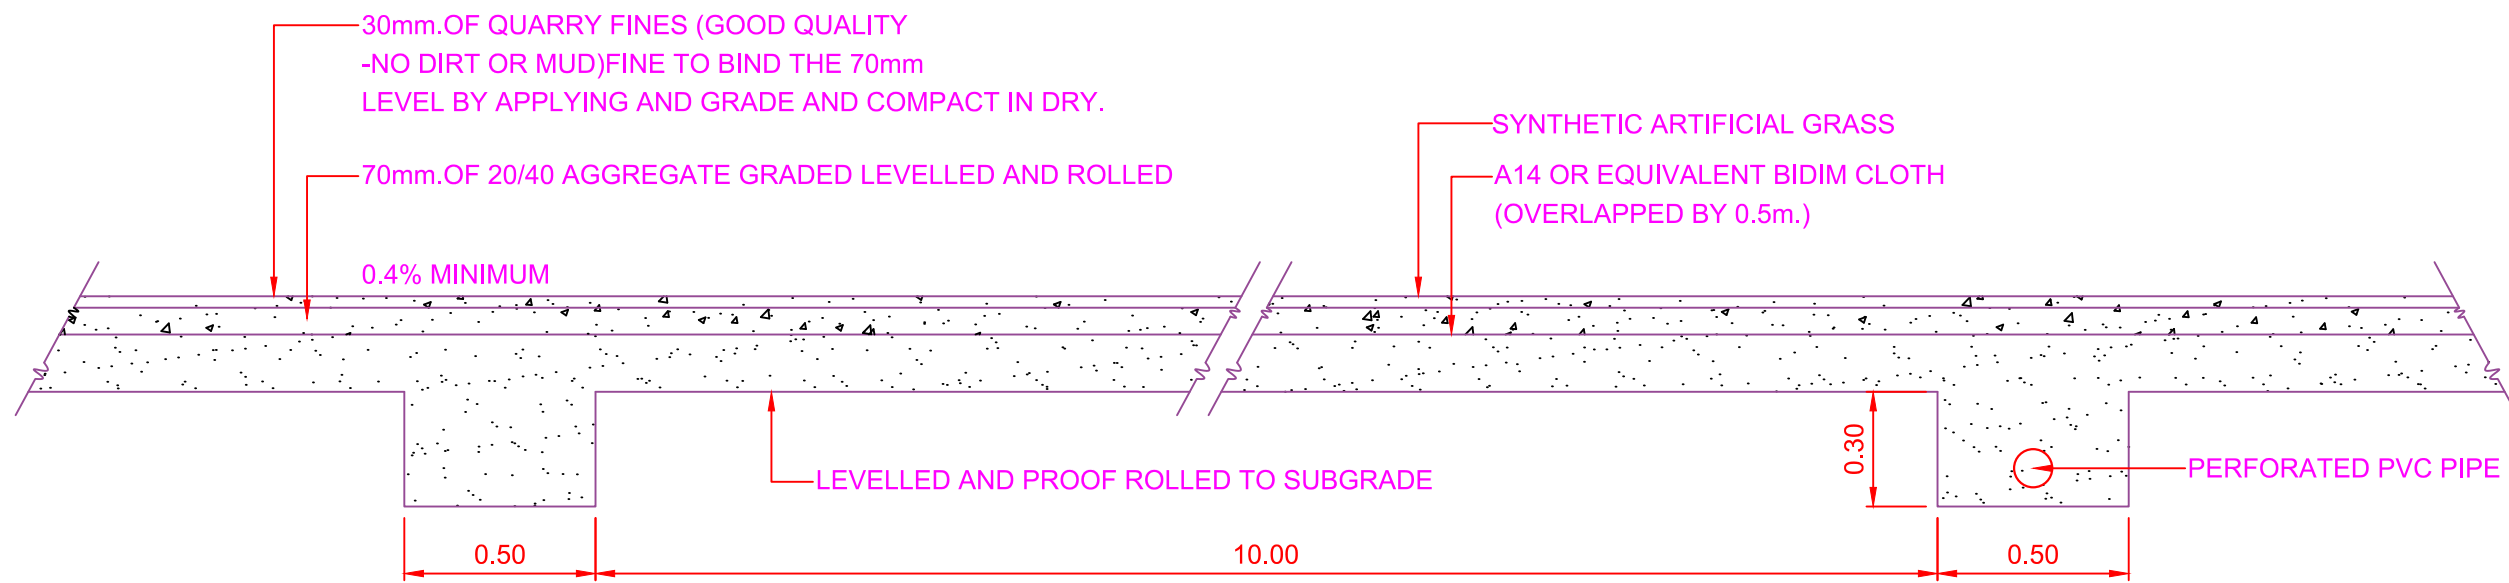


CROSS SECTION FOR HOCKEY/FOOTBALL AND VARIOUS OUTDOOR SPORTS

ATHELETIC TRACK MEASUREMENT					
1	SUB BASE PREPARATION FOR THE SYNTHETIC ATHELETIC TRACK 6-LANE 400 mtr...				
AREA = 3.14 X 43.82 = 6029.40		6029.40 - 4183.27	1846.15		
LESS AREA = 3.14 X 36.50 X 36.50 = 4183.27		STRAIGHT PORTION (91.40 X 7.32 X 2)	1338.096	3184.25	SAY 3185 Sq.mt.
RADIOUS		36.5			
SIX LANE TRACK 6 X 1.22		7.32			
TOTAL RADIOUS		43.82			

FOOTBALL MEASUREMENT					
		L	B	H	TOTAL
a	HOCKEY / FOOTBALL	1.00	91.40	73.00	6672.00
b	FOR OTHER VARIOUS OUTDOOR SPORTS AT BOTH SIDE OF HOCKEY / FOOTBALL GROUND	3.14	31.00	31.00	3018.00
					9690.00

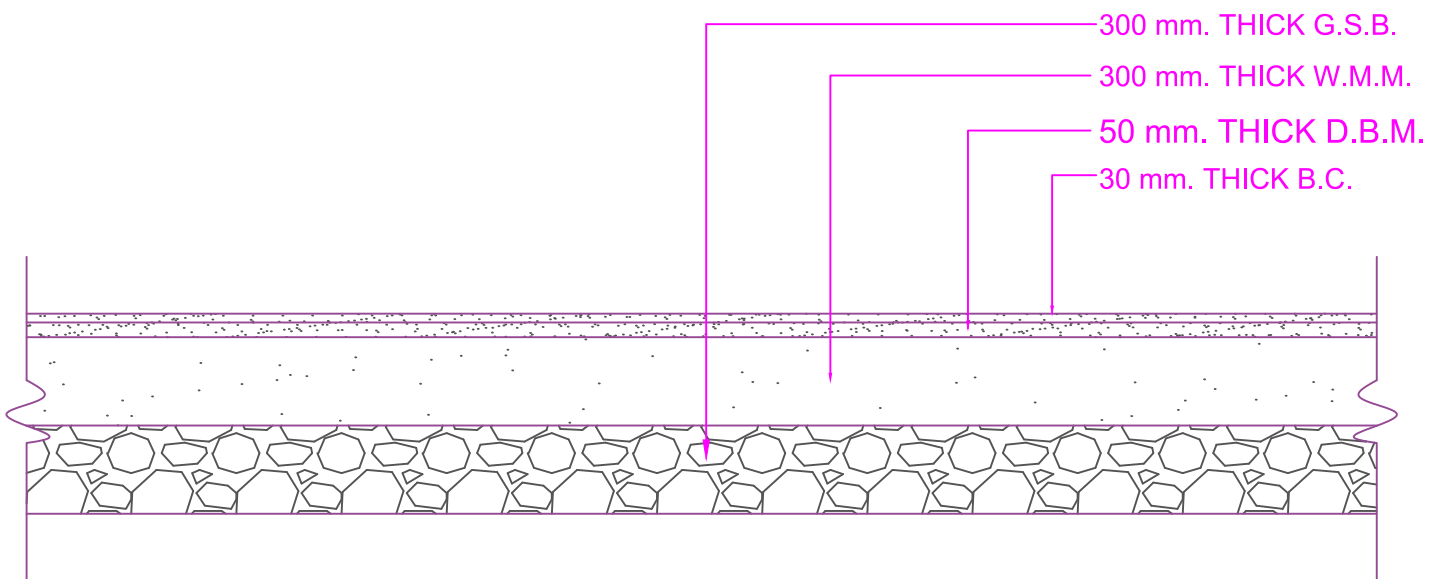

SECTION OF TRACK

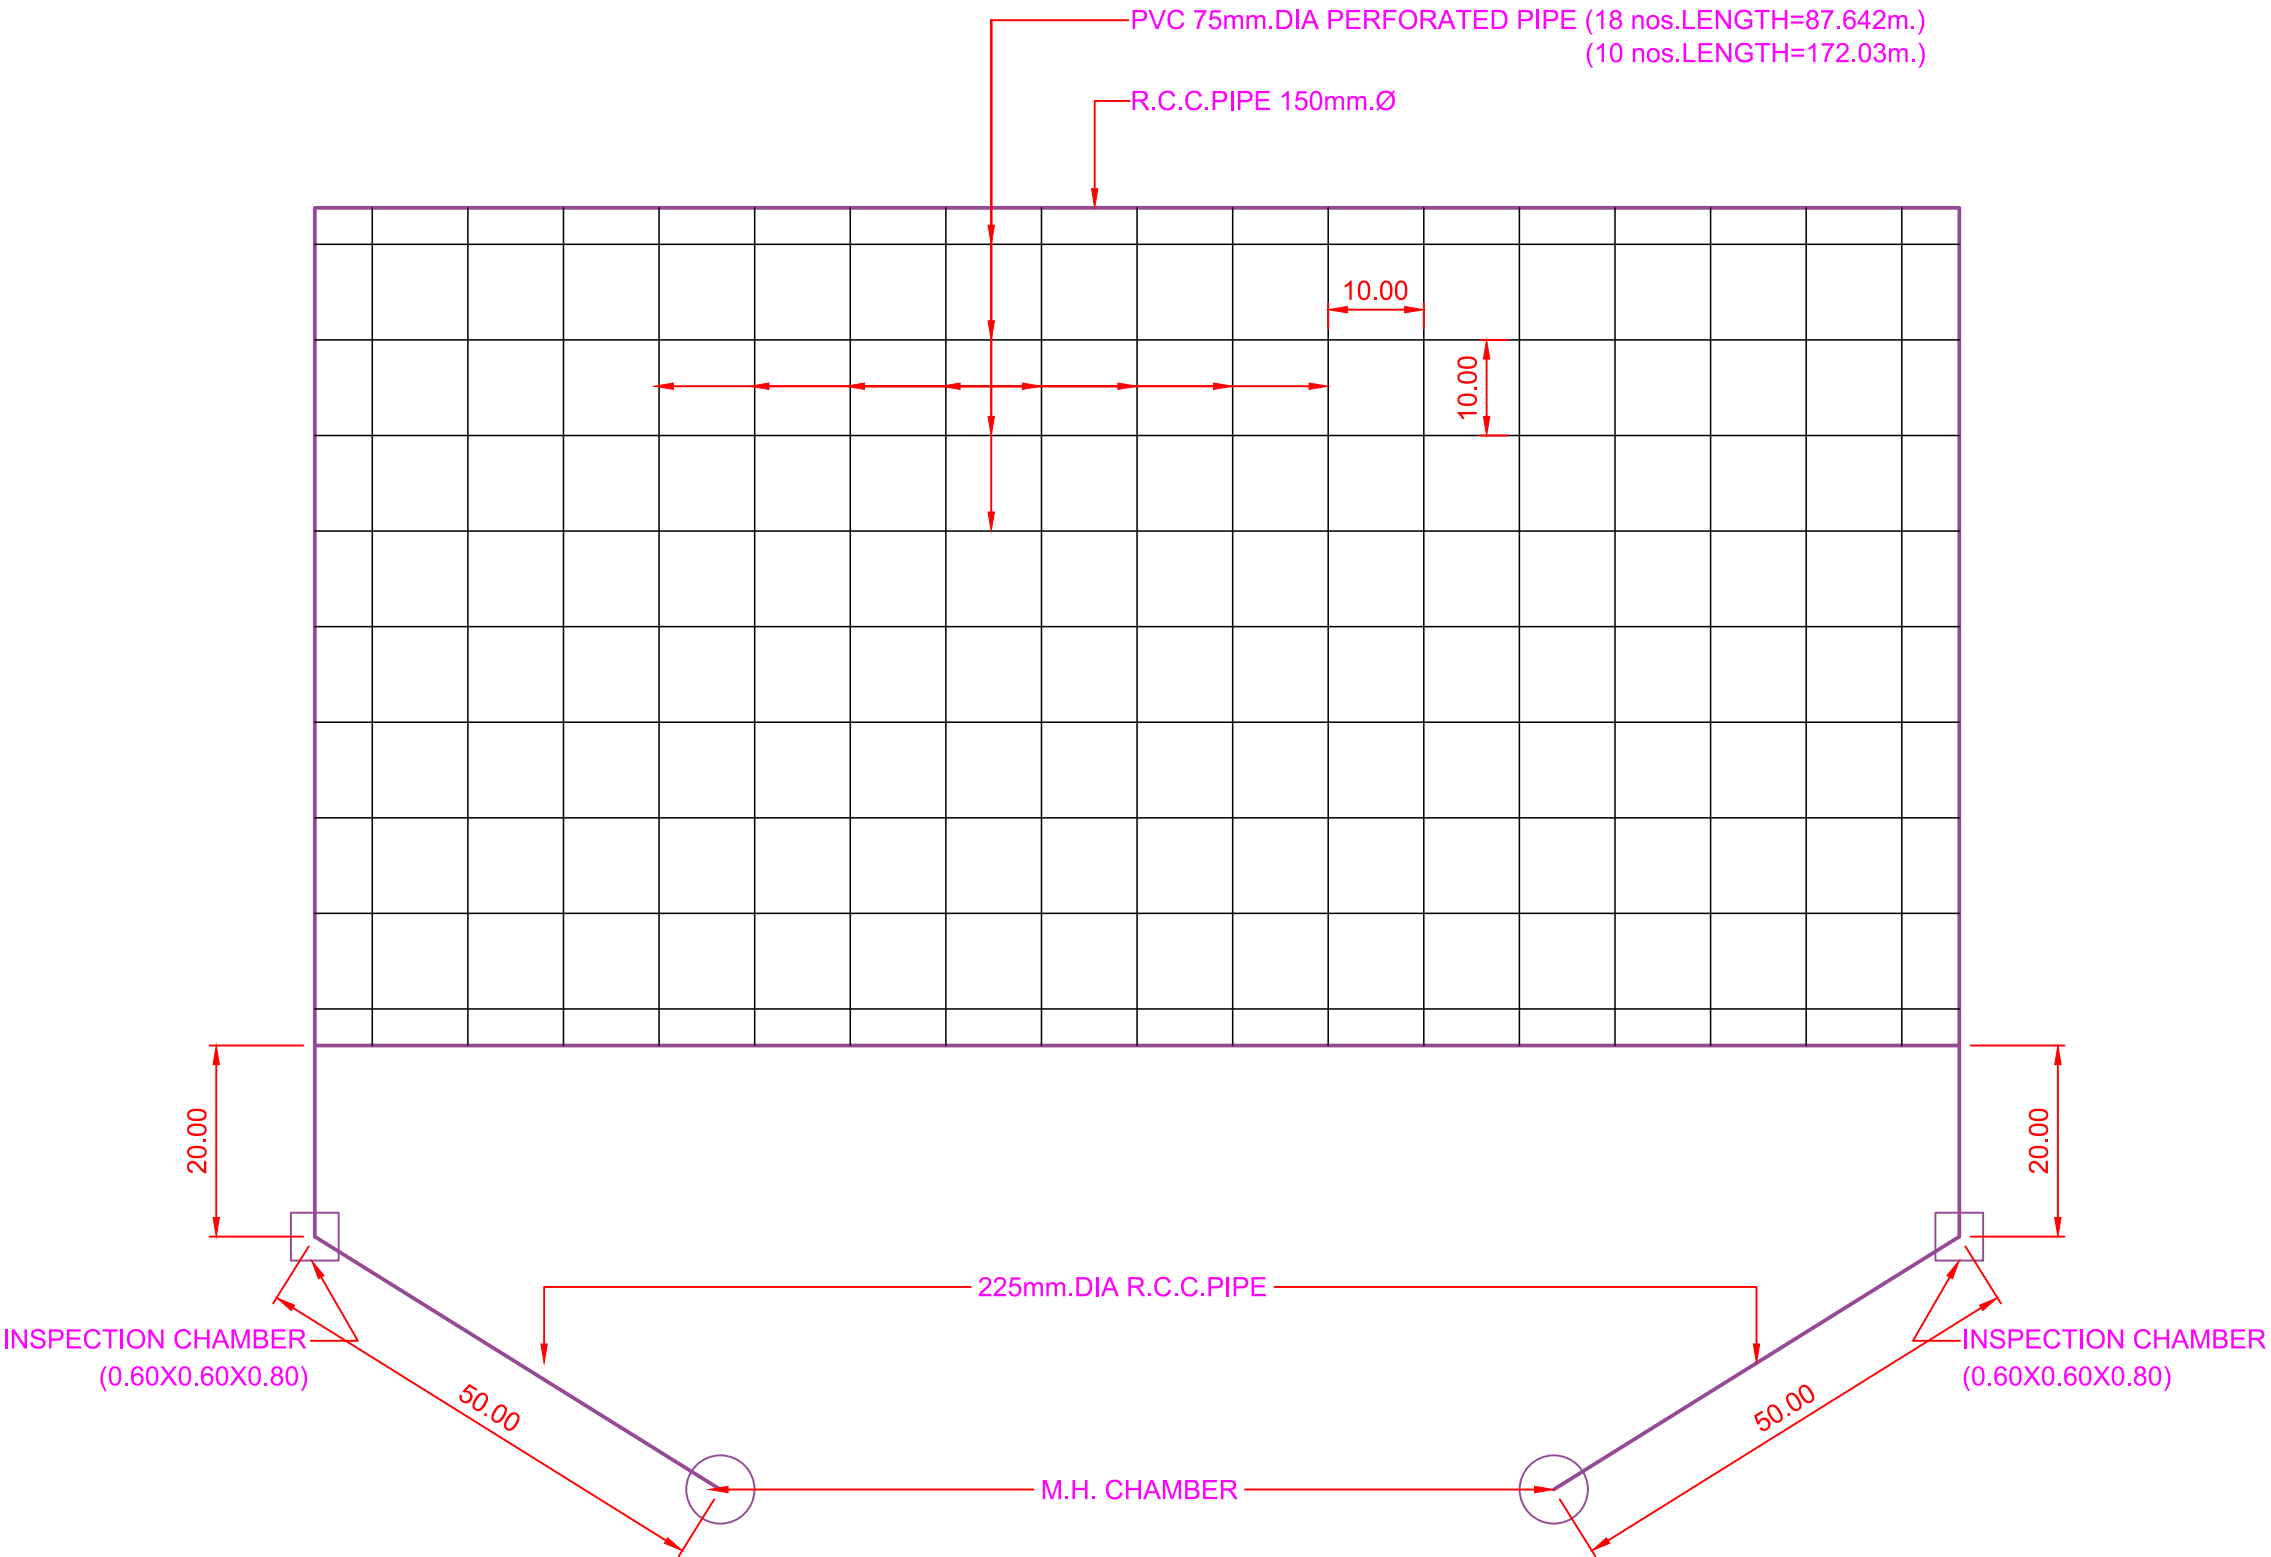

SYSTEM FOR DRAINAGE WATER

TENDER DRAWING

NAME OF WORK:  
S/R. TO SPORTS COMPLEX AT  
PORT COLONY GOPALPURI,  
GANDHIDHAM

SCALE:  
DEENDAYAL PORT AUTHORITY

DRG. NO:GTS/20241 DATE.

DRN.BY. Jr.Engr.

Executive Engineer (TD)  
Deendayal Port Authority

S.D.O ( ) X.E.N. ( )